


W 1000 TYPE

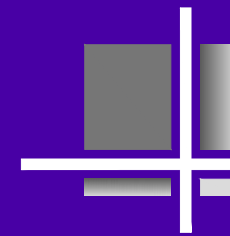

LAPUTA - *Bear*




For clean Aqua
Perfect, Research for sludge
Pleasant Our World, Korea





Assembly Machine

W 1000 TYPE

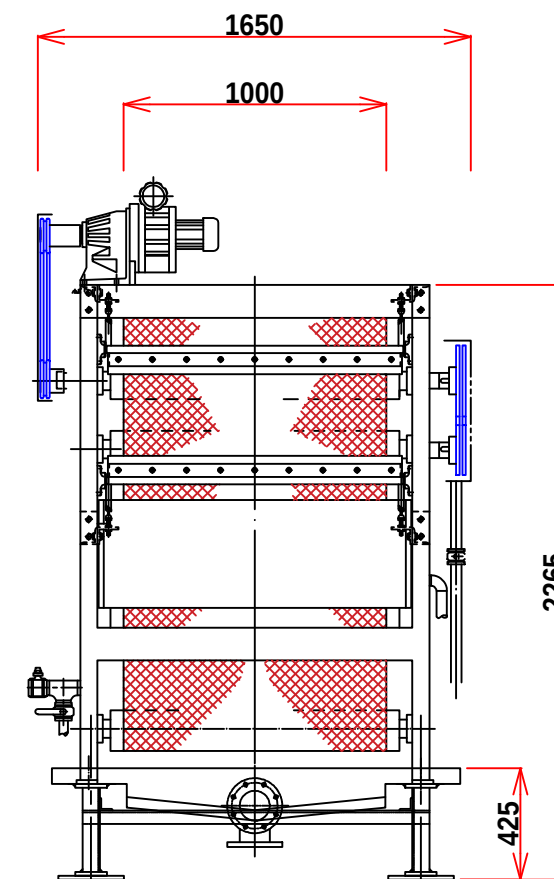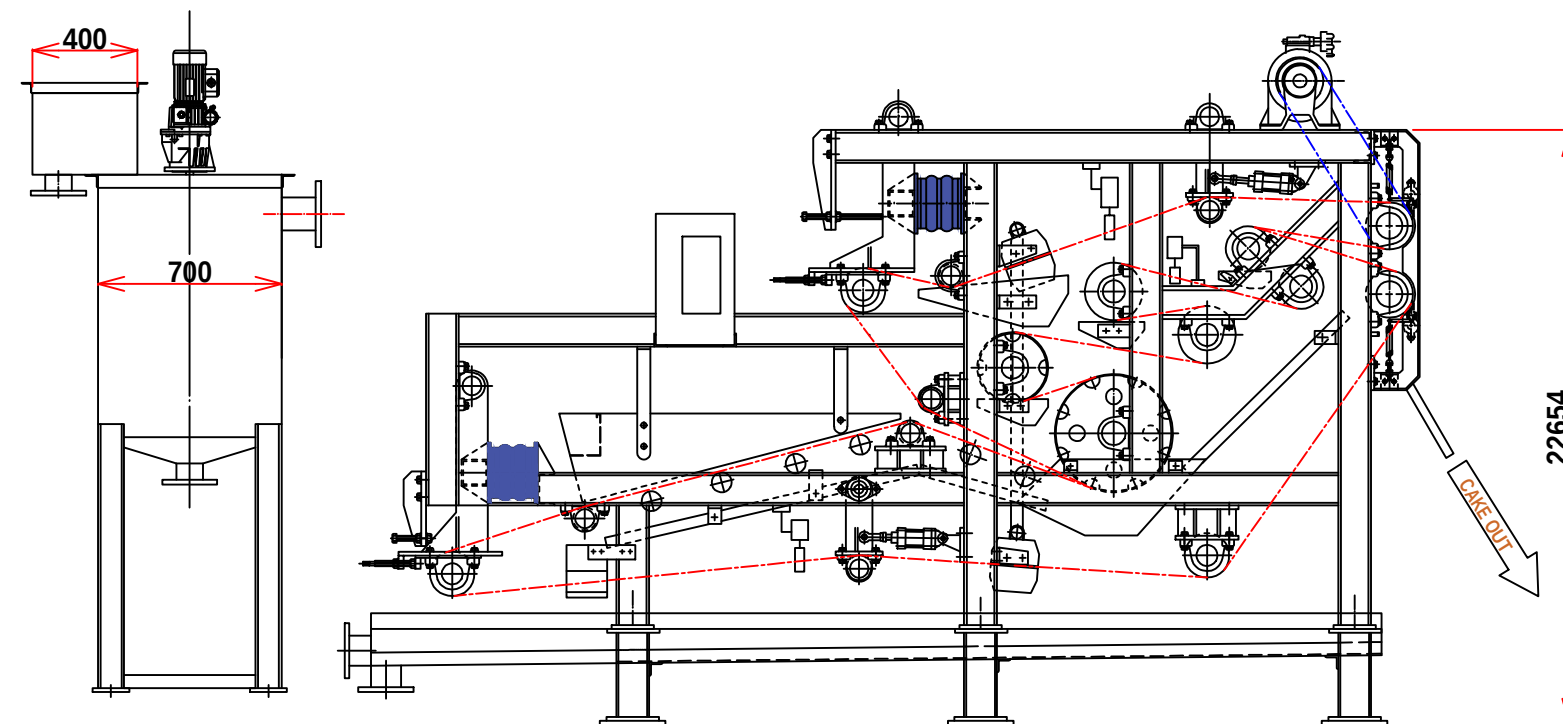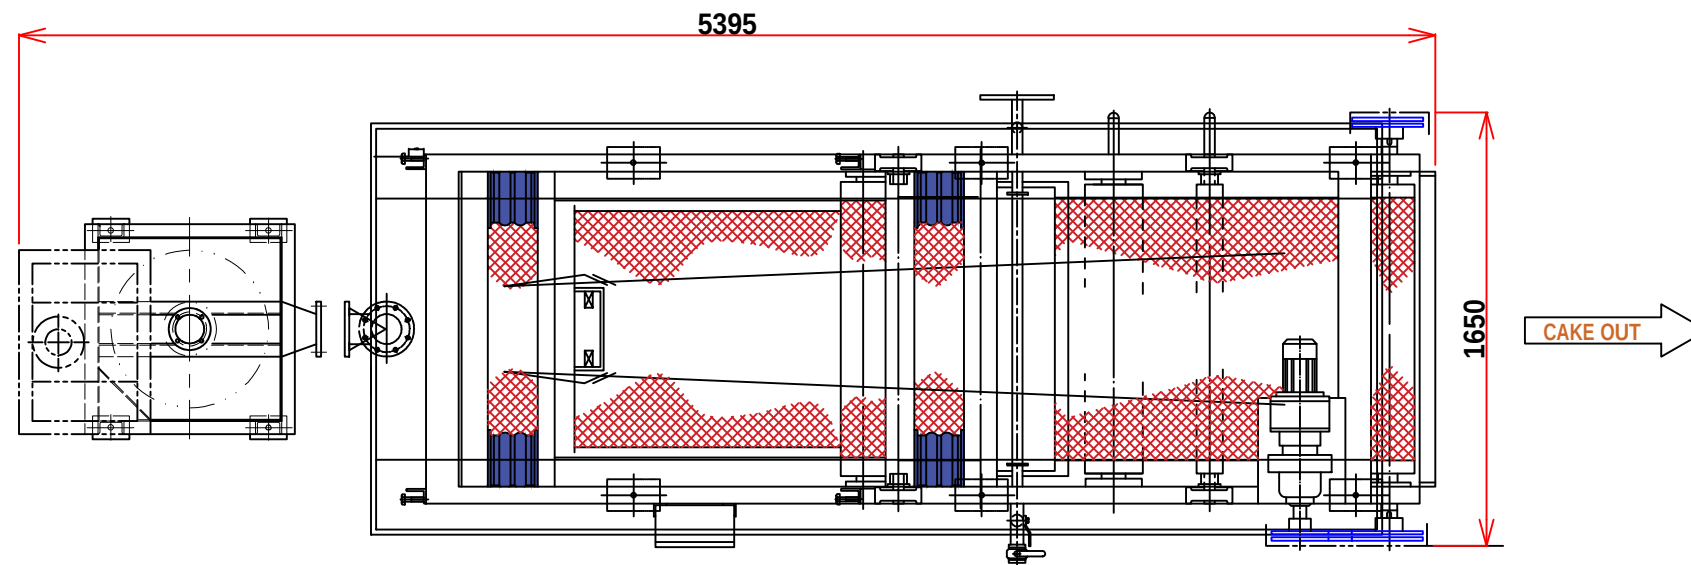

KOREA

Email: - Sludge21@Gmail.com

Add: 1 Dong 230-17, Eunhaengnamu-ro,
Yanggam-myeon, Hwaseong-si,
Gyeonggi-do, 18633, Korea

Tell: +82 2561 9959

Designed By:

Drawing By:

Checker By:

Scale:

None

Date:

Project:

W-1000

Title:

Assembly




Sheet:

Drawing No:



Dewatering Machine Detail

W 1000 TYPE

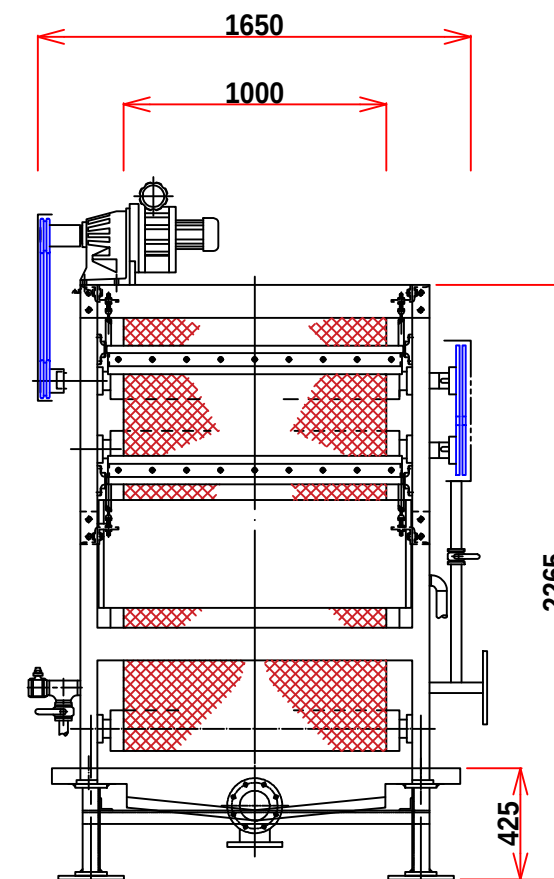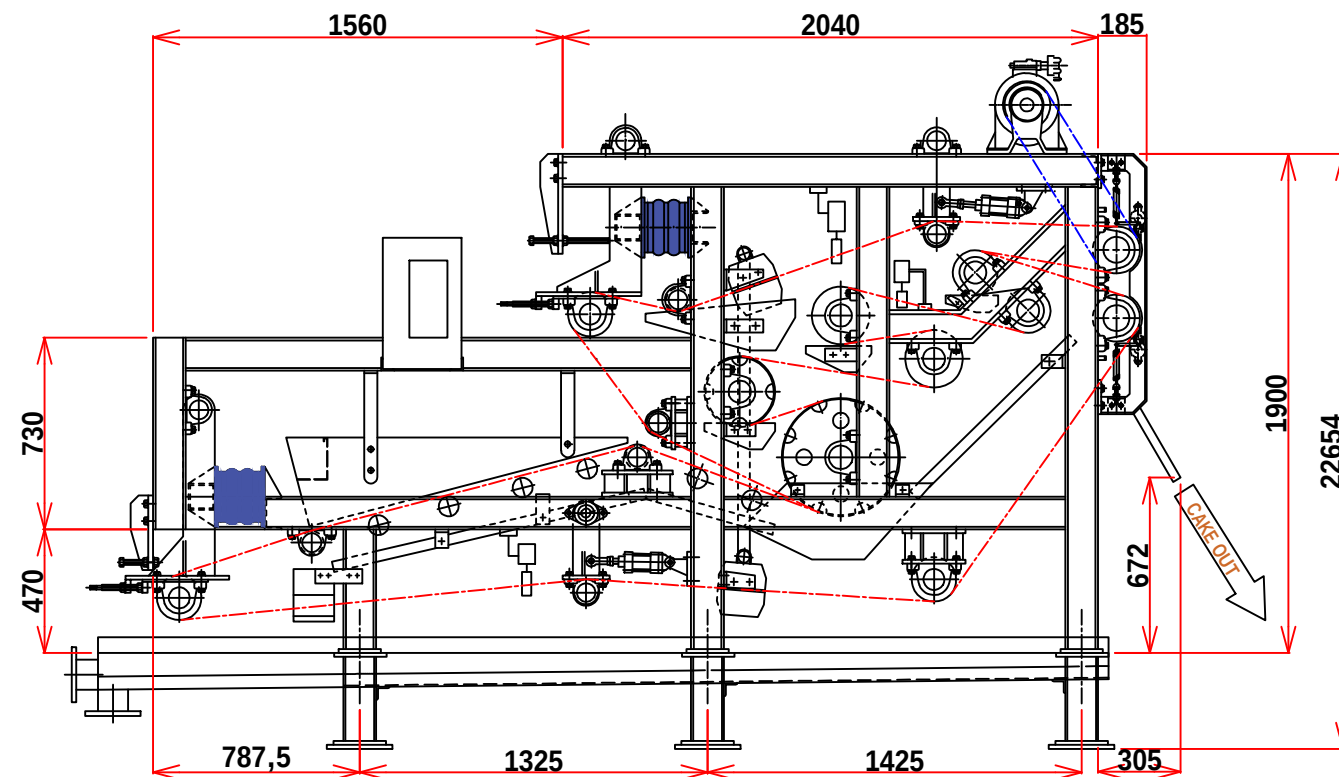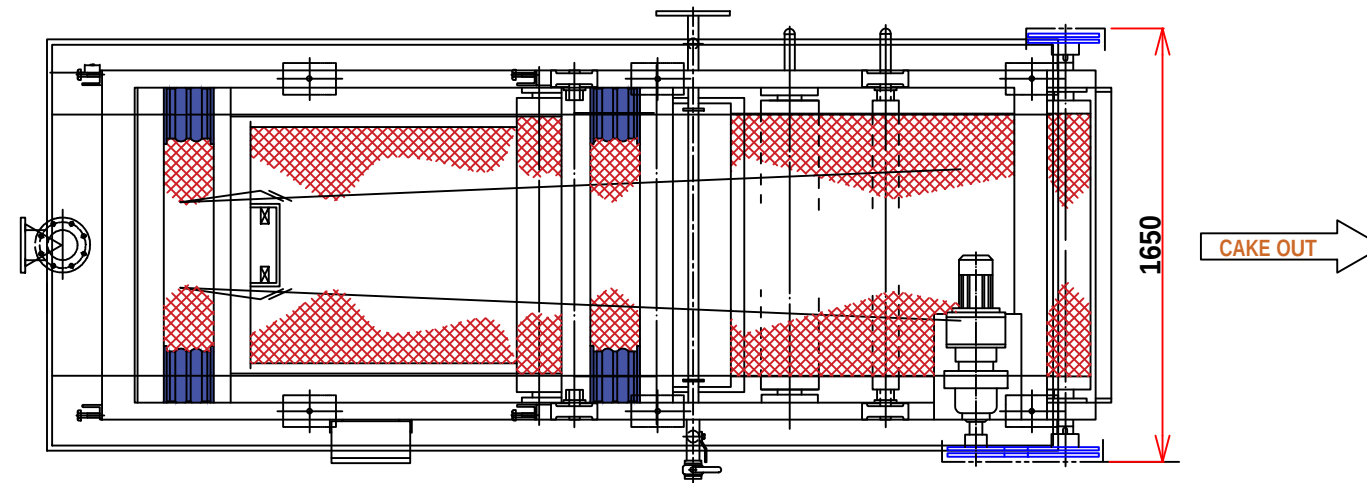

KOREA

Email: - Sludge21@Gmail.com

Add: 1 Dong 230-17, Eunhaengnamu-ro,
Yanggam-myeon, Hwaseong-si,
Gyeonggi-do, 18633, Korea

Tell: +82 2561 9959

Designed By:

Drawing By:

Checker By:

Scale:

None

Date:

Project:


W-1000

Title:

Dewatering Machine Detail




Sheet:

Drawing No:

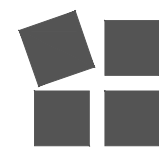

Sludge Mixing Tank Detail W-1000

W 1000 TYPE

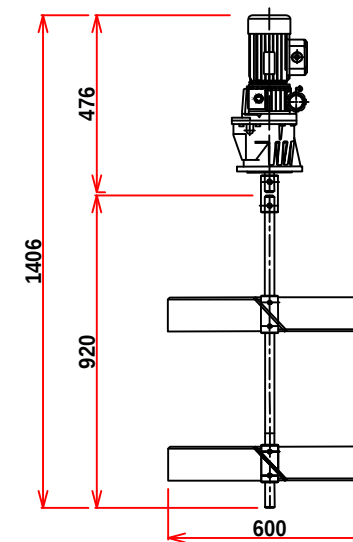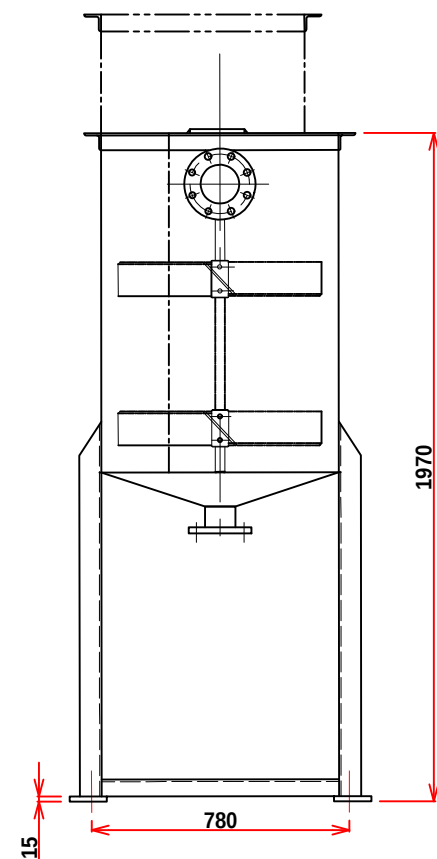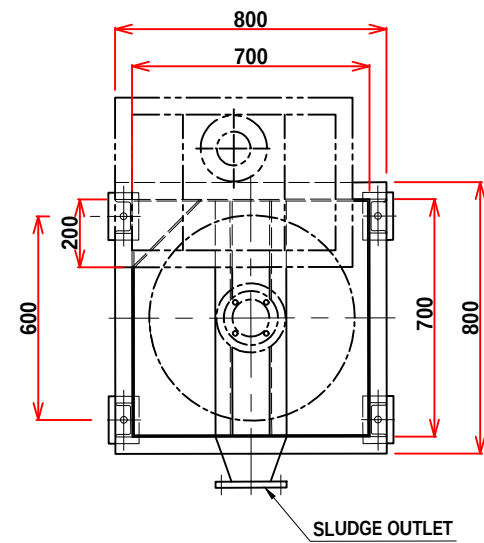

KOREA

Email: - Sludge21@Gmail.com

Add: 1 Dong 230-17, Eunhaengnamu-ro,
Yanggam-myeon, Hwaseong-si,
Gyeonggi-do, 18633, Korea

Tell: +82 2561 9959

Designed By:

Drawing By:

Checker By:

Scale:

None

Date:

Project:

W-1000

Title:

Sludge Mixing Tank


Sheet:

Drawing No:



Process chart-single-line piping layout

W 1000 TYPE

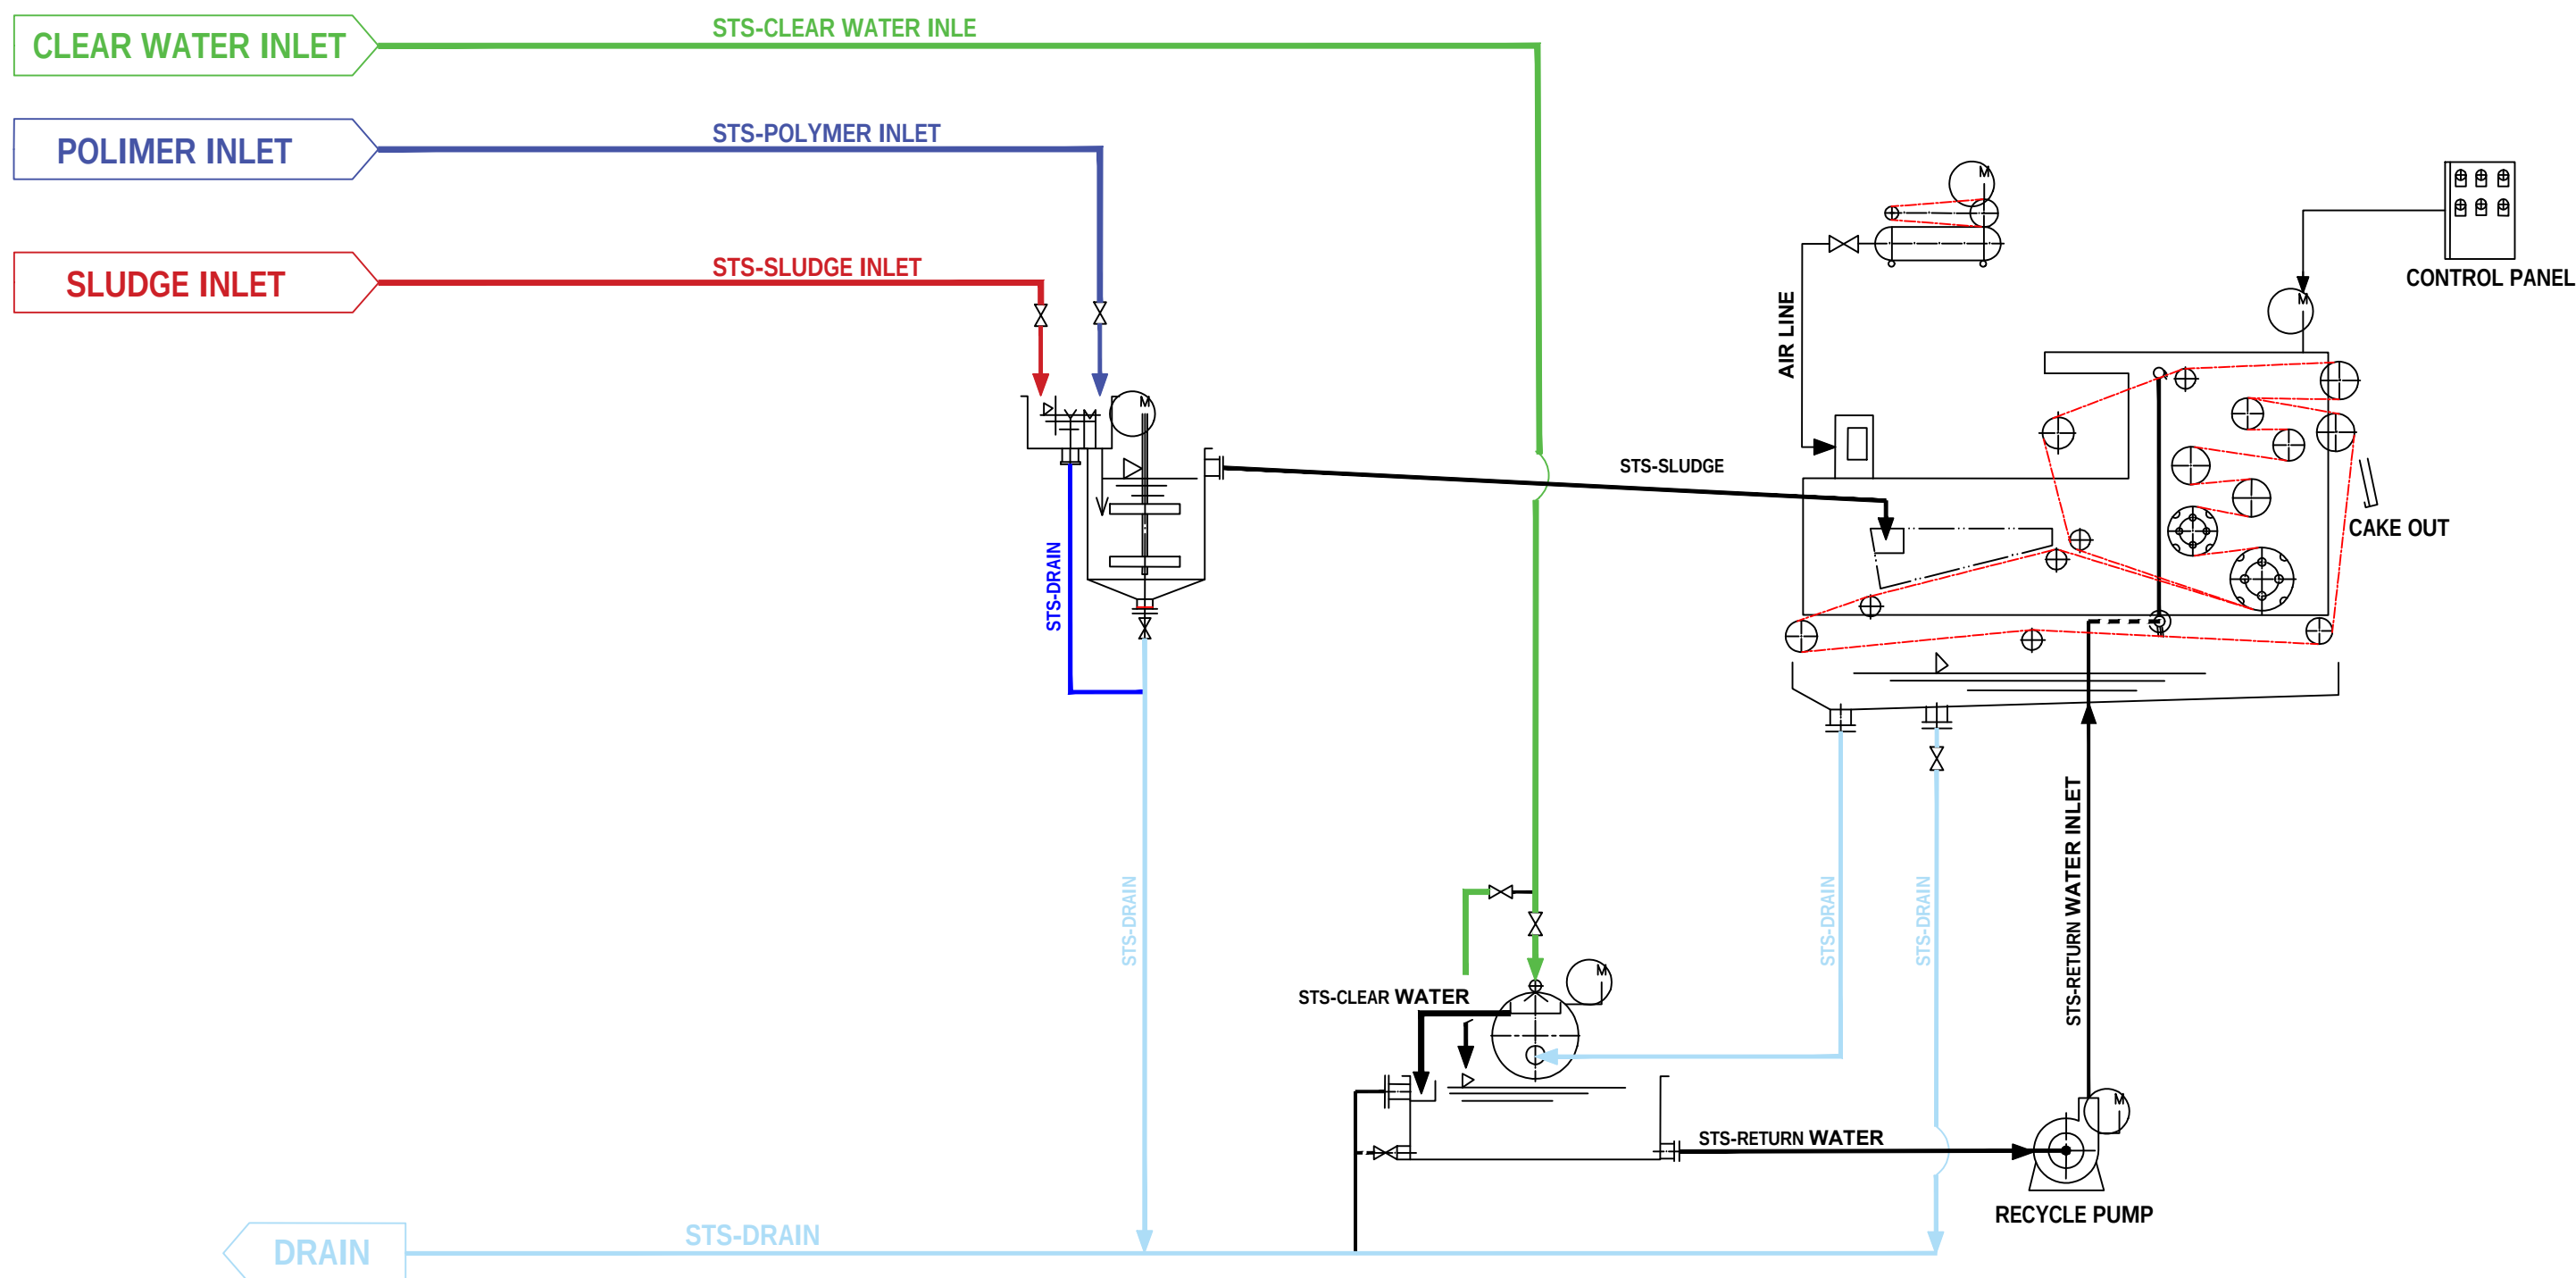

KOREA

Email: - Sludge21@Gmail.com

Add: 1 Dong 230-17, Eunhaengnamu-ro,
Yanggam-myeon, Hwaseong-si,
Gyeonggi-do, 18633, Korea

Tell: +82 2561 9959

Designed By:

Drawing By:

Checker By:

Scale:

None

Date:

Project:

W-1000

Title:

P & ID

Sheet:

Drawing No: